


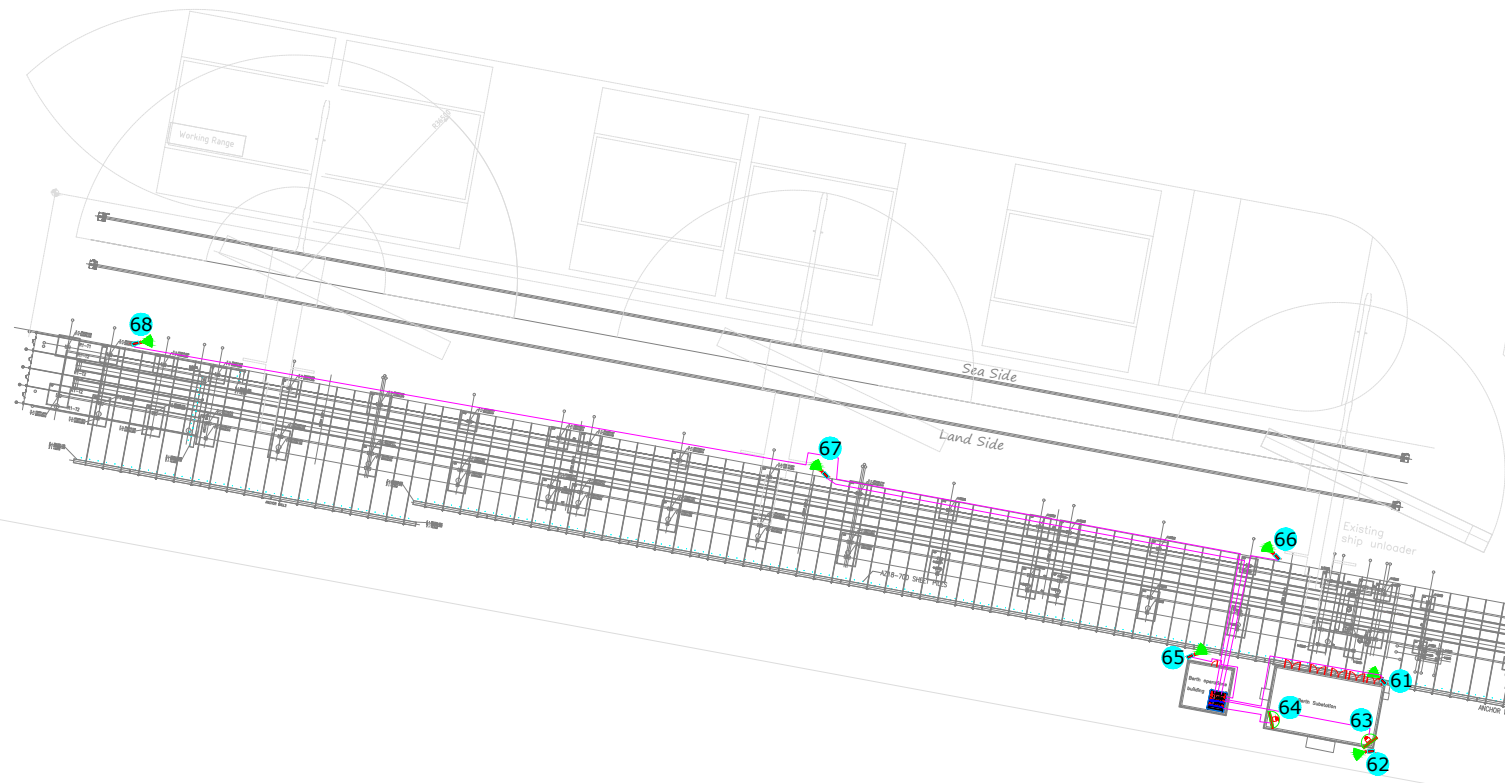

- KEY PLAN**
- PTZ Camera
 - BULLET Camera
 - DOME Camera
 - Installation Old Camera
 - Camera Cabinet
 - POLE
 - DATA CAT6 CABLE

00	SHOP DRAWINGS	15-JUN-2020
Rev	Description	Date
Client		

Designer/Contractor



الجمعية العامة الأردنية للمهندسين والتقنيين

Project Title
SILOS - CCTV System

Drawing Title
CCTV Design System

Drawn	Checked	Approved
AR	AR	

Scale: Paper Size: A3

Drawing Name
Aqaba Silos